


LEGEND:
 C.Z. - CONTROL JOINT TO EXTERNAL SKIN OF BRICKWORK ONLY
 W.S. - WALL STIFFENER TO BRICK DETAIL

	DEPARTMENT OF PUBLIC WORKS NEW SOUTH WALES W. K. PILZ DIRECTOR OF PUBLIC WORKS	DESIGN BY GOVERNMENT ARCHITECT CONSULTING ARCHITECT IAN REELER ASSOCIATES CONSULTING ENGINEER - STRUCTURAL BOND, JAMES, LARON PTY. LTD.	CONSULTING ENGINEER - ELECTRICAL DEPARTMENT OF PUBLIC WORKS CONSULTING ENGINEER - MECHANICAL DEPARTMENT OF PUBLIC WORKS CONSULTING ENGINEER - HYDRAULIC LEDINGHAM, HENSBY & PARTNERS PTY. LTD.	KELSO HIGH SCHOOL NEW SCHOOL BOYD ROAD, KELSO, BATHURST BLOCK D LEVEL 3 FLOOR PLAN	PLAN ROOM NUMBER SB2503/11 NUMBER IN SET 199 SHEET NUMBER 11 SCALES 1:100
	C. P. WEATHERBURN GOVERNMENT ARCHITECT	6.9.78	ROLL 551		

300mm ON ORIGINAL

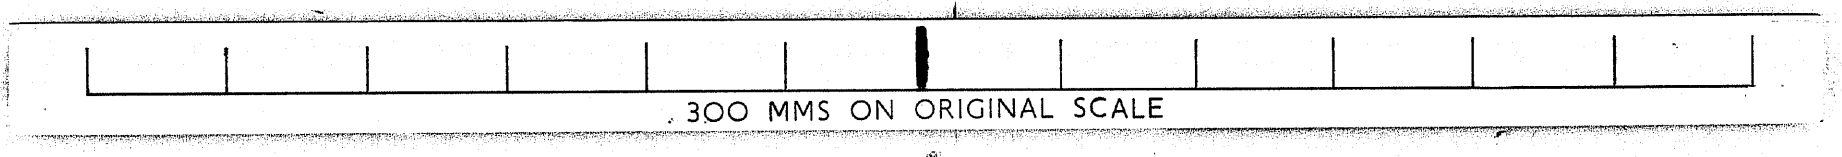

300 MMS ON ORIGINAL SCALE