


INDUSTRIAL ARTS
NORTH ELEVATION

ART

M.P.H.

FLU/FLU

LIBRARY

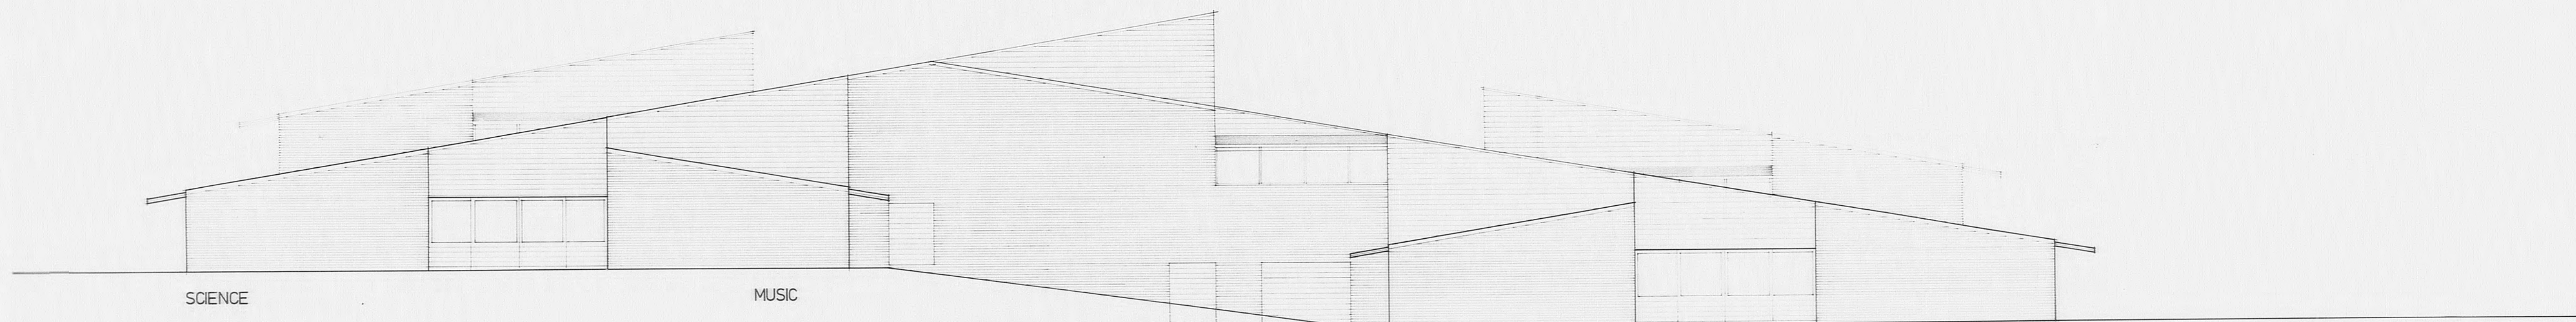


SCIENCE

MUSIC

THEATRETTE

HOME ECONOMICS

EAST ELEVATION

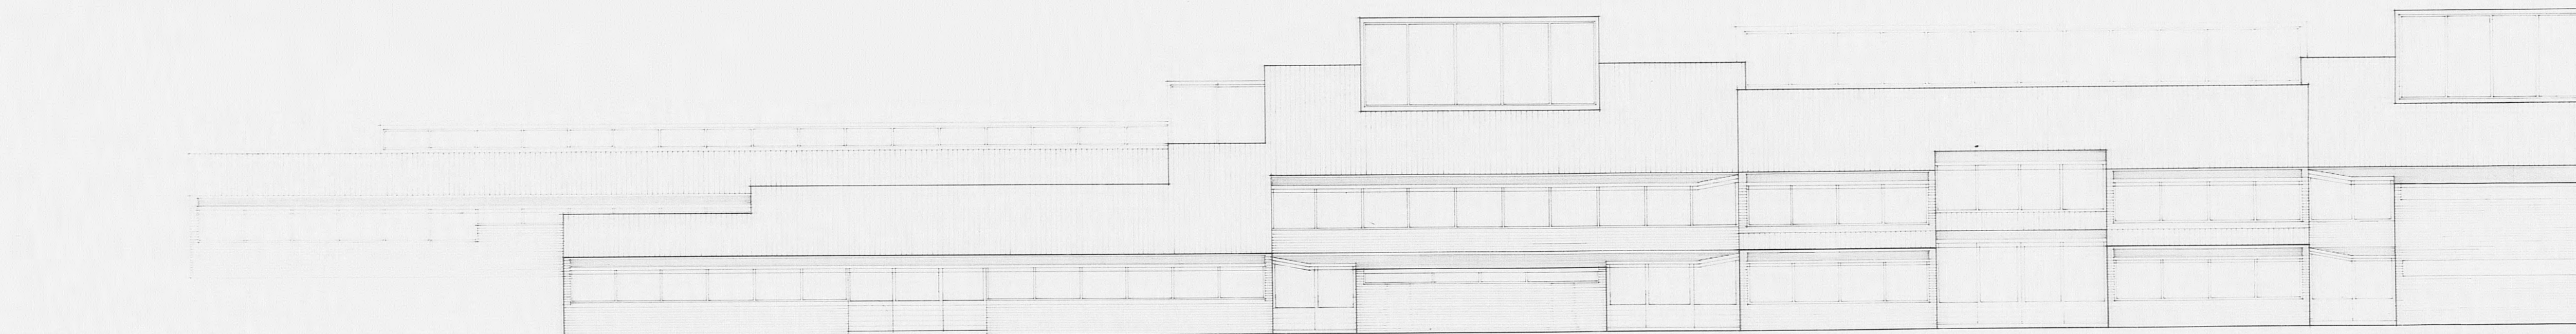

SCIENCE
SOUTH ELEVATION

HOME ECONOMICS


SENIOR STUDY./THEATRETTE

FLU/FLU

LIBRARY

J. C. Humphrey Director of Public Works
NEW SOUTH WALES
DEPARTMENT OF PUBLIC WORKS

Government Architect

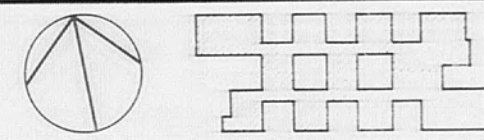

4011 1207

SCHOOLS
NICK VAN EXTER
OCT. '75

Scale 1/100
Date

KELSO HIGH SCHOOL
NEW SCHOOL S.B. 2503/221
ELEVATIONS
6.

300m.m. ON ORIGINAL SCALE

