


FLEXIBLE LEARNING UNIT / FLU

MUSIC / THEATRETTTE

SCIENCE

NORTH ELEVATION

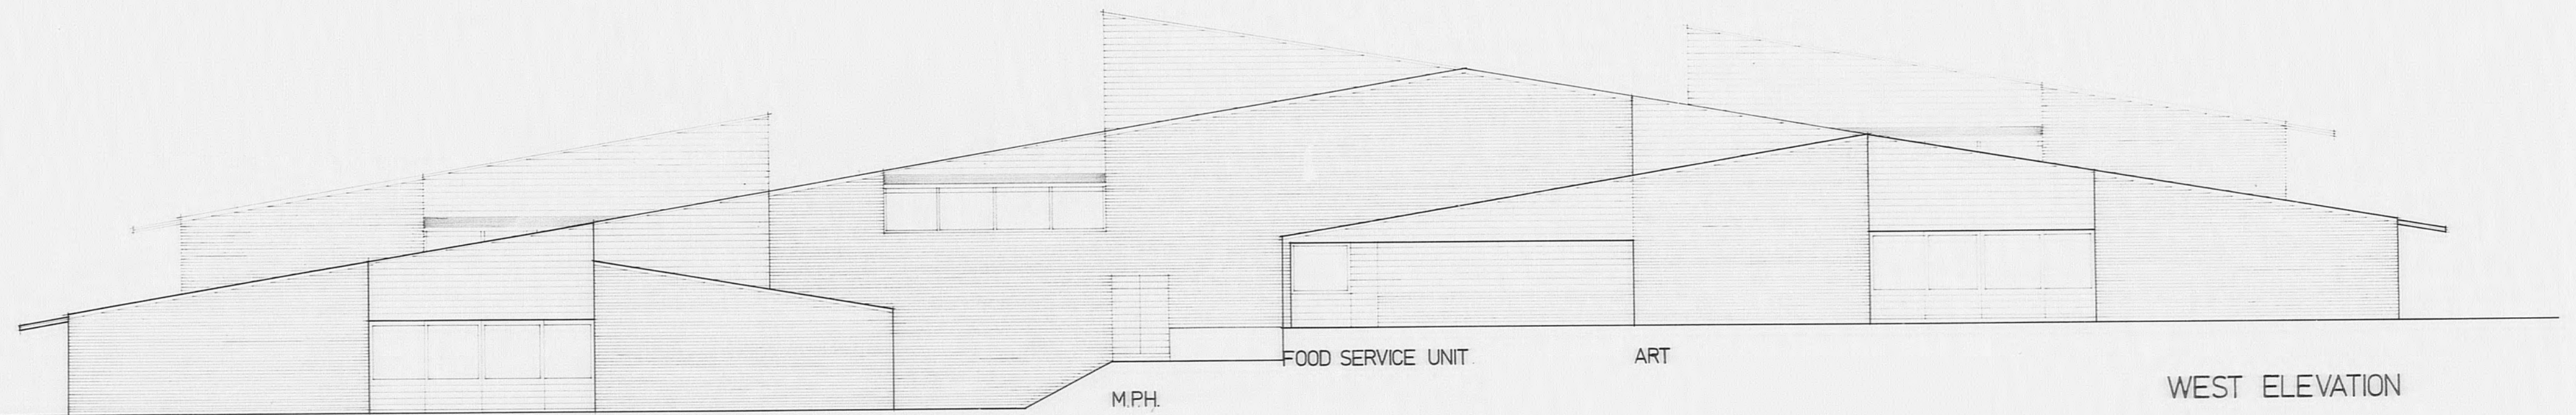


INDUSTRIAL ARTS

MPH.

FOOD SERVICE UNIT

ART

WEST ELEVATION

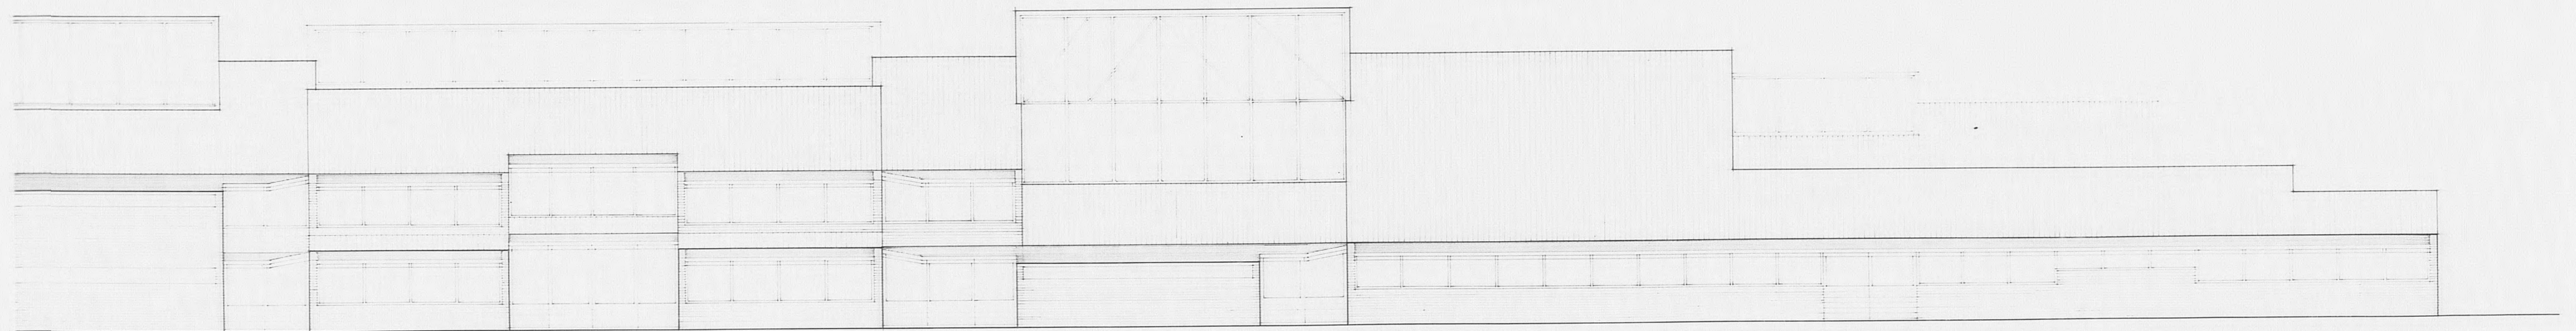

ADMINISTRATION / FLU.


MULTI PURPOSE HALL

INDUSTRIAL ARTS

SOUTH ELEVATION

J C Humphrey Director of Public Works
NEW SOUTH WALES
DEPARTMENT OF PUBLIC WORKS

Government Architect

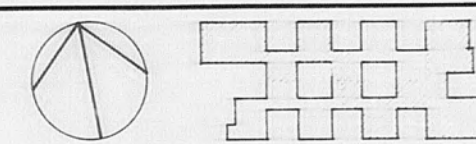

2011 1207

Section: SCHOOLS
Project Architect: NICK VAN EXTER
Date: OCT. '75

Scale: 1/100
Title: ELEVATIONS
Project: KELSO HIGH SCHOOL
NEW SCHOOL 92 2503/222
Number: 7

300m.m. ON ORIGINAL SCALE

